

# TAPPI-PPSA

August 25-27, 2025

New Orleans Marriott - Studio 1-10 - Level 2


New Orleans, LA



Show Information	
Show Name	TAPPI-PPSA
Show Dates	August 25-27, 2025
Move-In	08/24/25
Job #	TBD
AE	Cory Smith

Inventory as of 03/28/2024

Dimension	Size	Qty	SqFt
8'x10'	80	50	4,000
Totals:		50	4,000

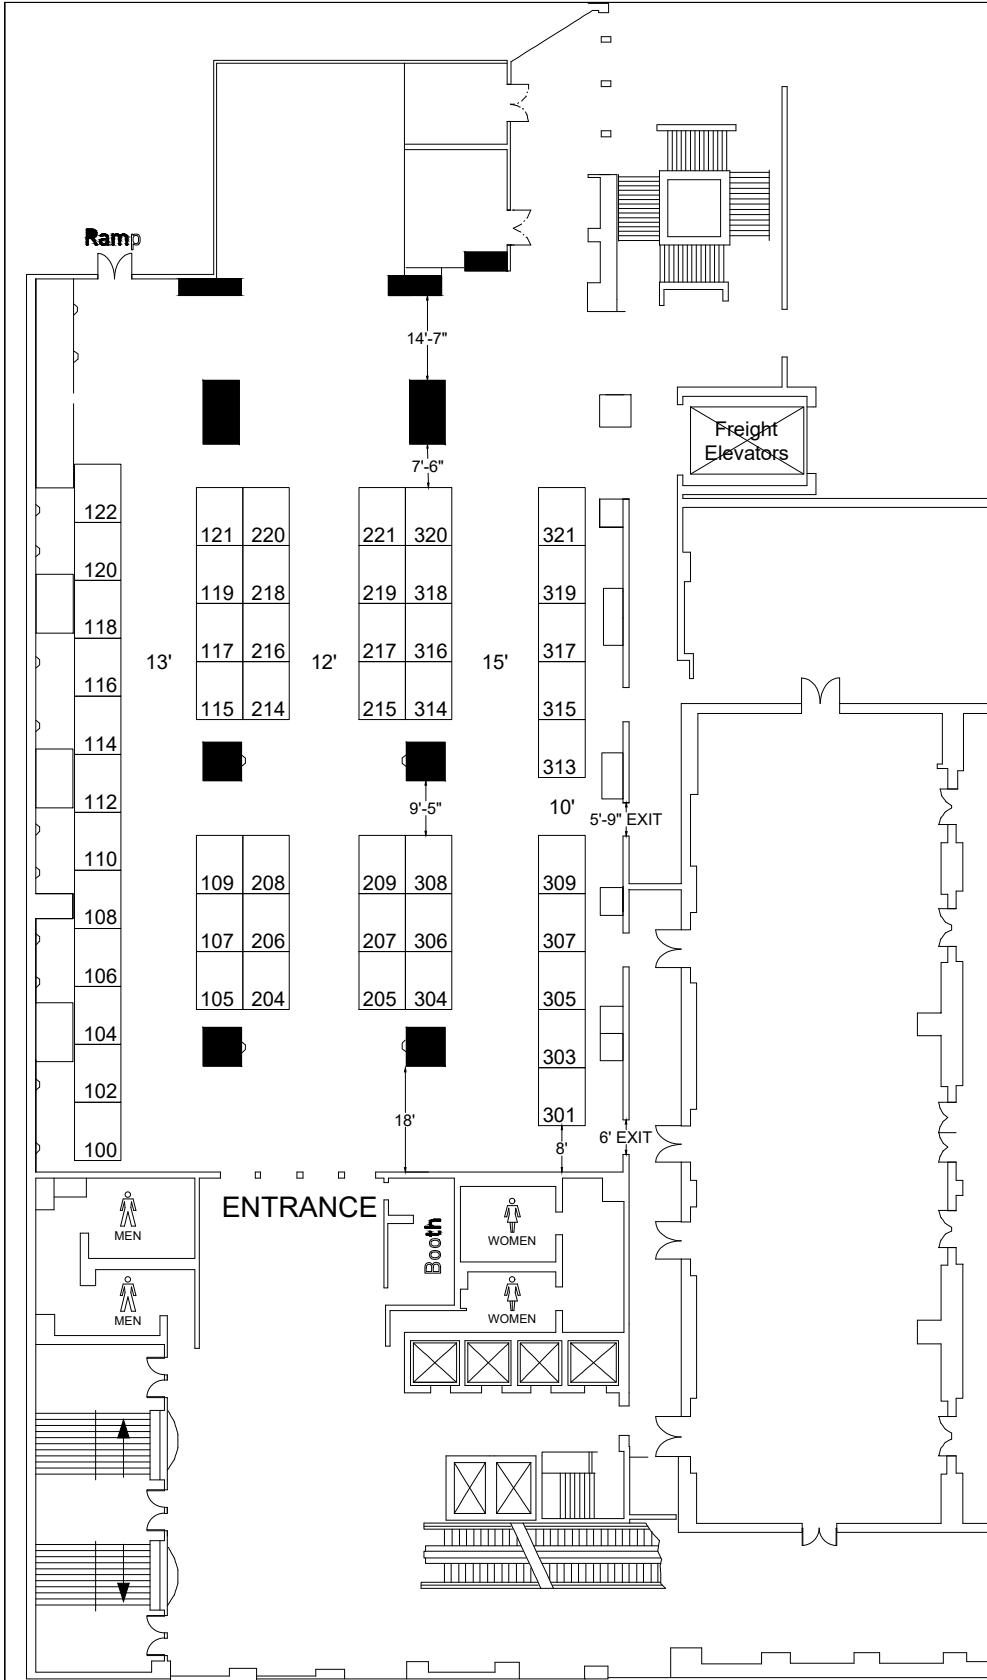

Floor Plan Legend	
FE	Fire Extinguisher
FS	Fire Strobe
FHC	Fire Hose Cabinet

Venue Info	
Building Name	New Orleans Marriott
Hall	Studio 1-10
Floor	Level 2
Address	555 Canal Street New Orleans, LA 70130

Drawing Information	
File Path	J:\Design Files\01_Floor Plans_01_SES SHOW FLOORPLAN\202508_AugustTAPPI-PPSA_TBD
File Name	TAPPI-PPSA_TBD.dwg
Drawn By	Nicholas Pedersen
Last Saved	3/12/2024 12:52 PM
Saved By	Npedersen
Tab	Floorplan
Paper Size	ANSI full bleed A (11.00 x 8.50 Inches)
Scale	NTS

Shepard Exposition Services has made every effort to ensure the accuracy of all information contained on this floor plan. However, no warranties, either expressed or implied, are made with respect to this floor plan. Verifying the locations of building columns, utilities, or other architectural components of the facility is the sole responsibility of the exhibitor/show management.

**SUBJECT TO FIRE MARSHAL APPROVAL**

1531 Carroll Drive NW  
Atlanta, GA 30318  
(v) 404-720-8600  
(f) 404-720-8750